



ARCHITECT SEAL  
ENGINEER SEAL  
PROJECT

SITE PLAN FOR BUILDING PERMIT  
NEW RETAIL/OFFICE BUILDING  
9001 HOLLY AVENUE, NE  
ALBUQUERQUE, NEW MEXICO


REVISIONS  
DATE SEPTEMBER 11, 2007  
NORTH SCALE 1/8"=1'-0"  
DRAWING NAME BUILDING ELEVATIONS  
SHEET NUMBER

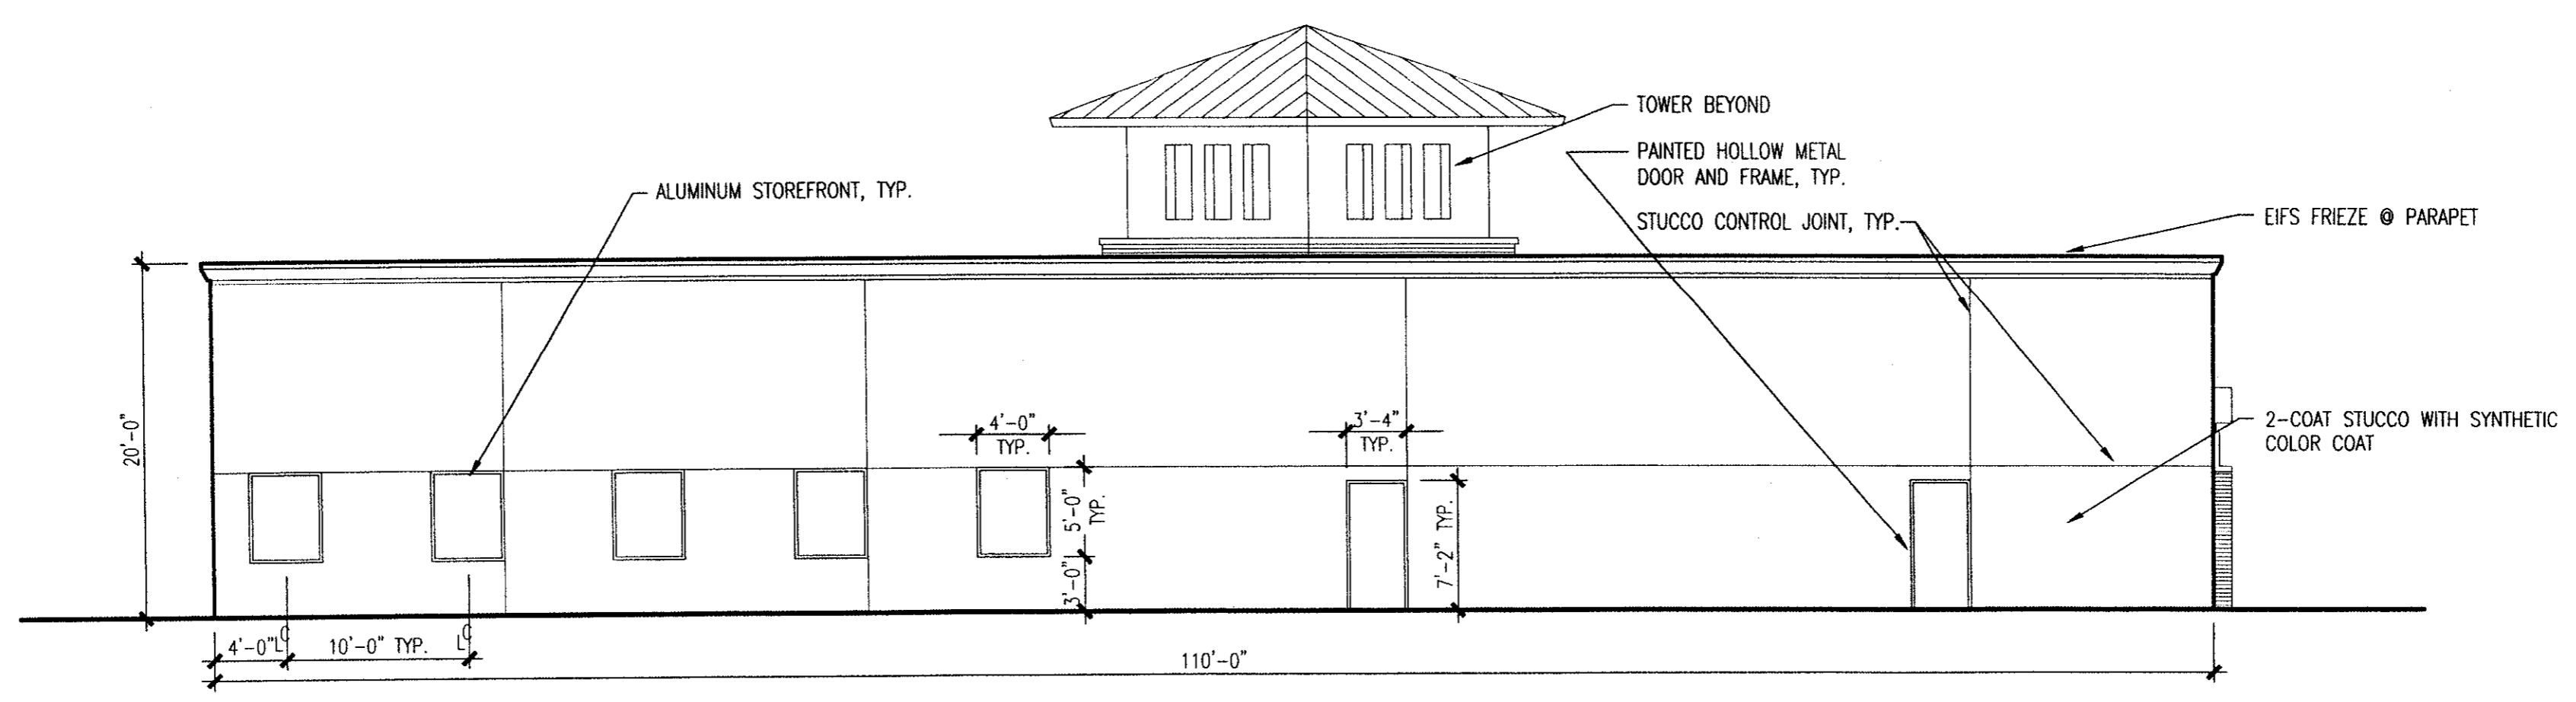


**NORTH ELEVATION**  
1/8"=1'-0"

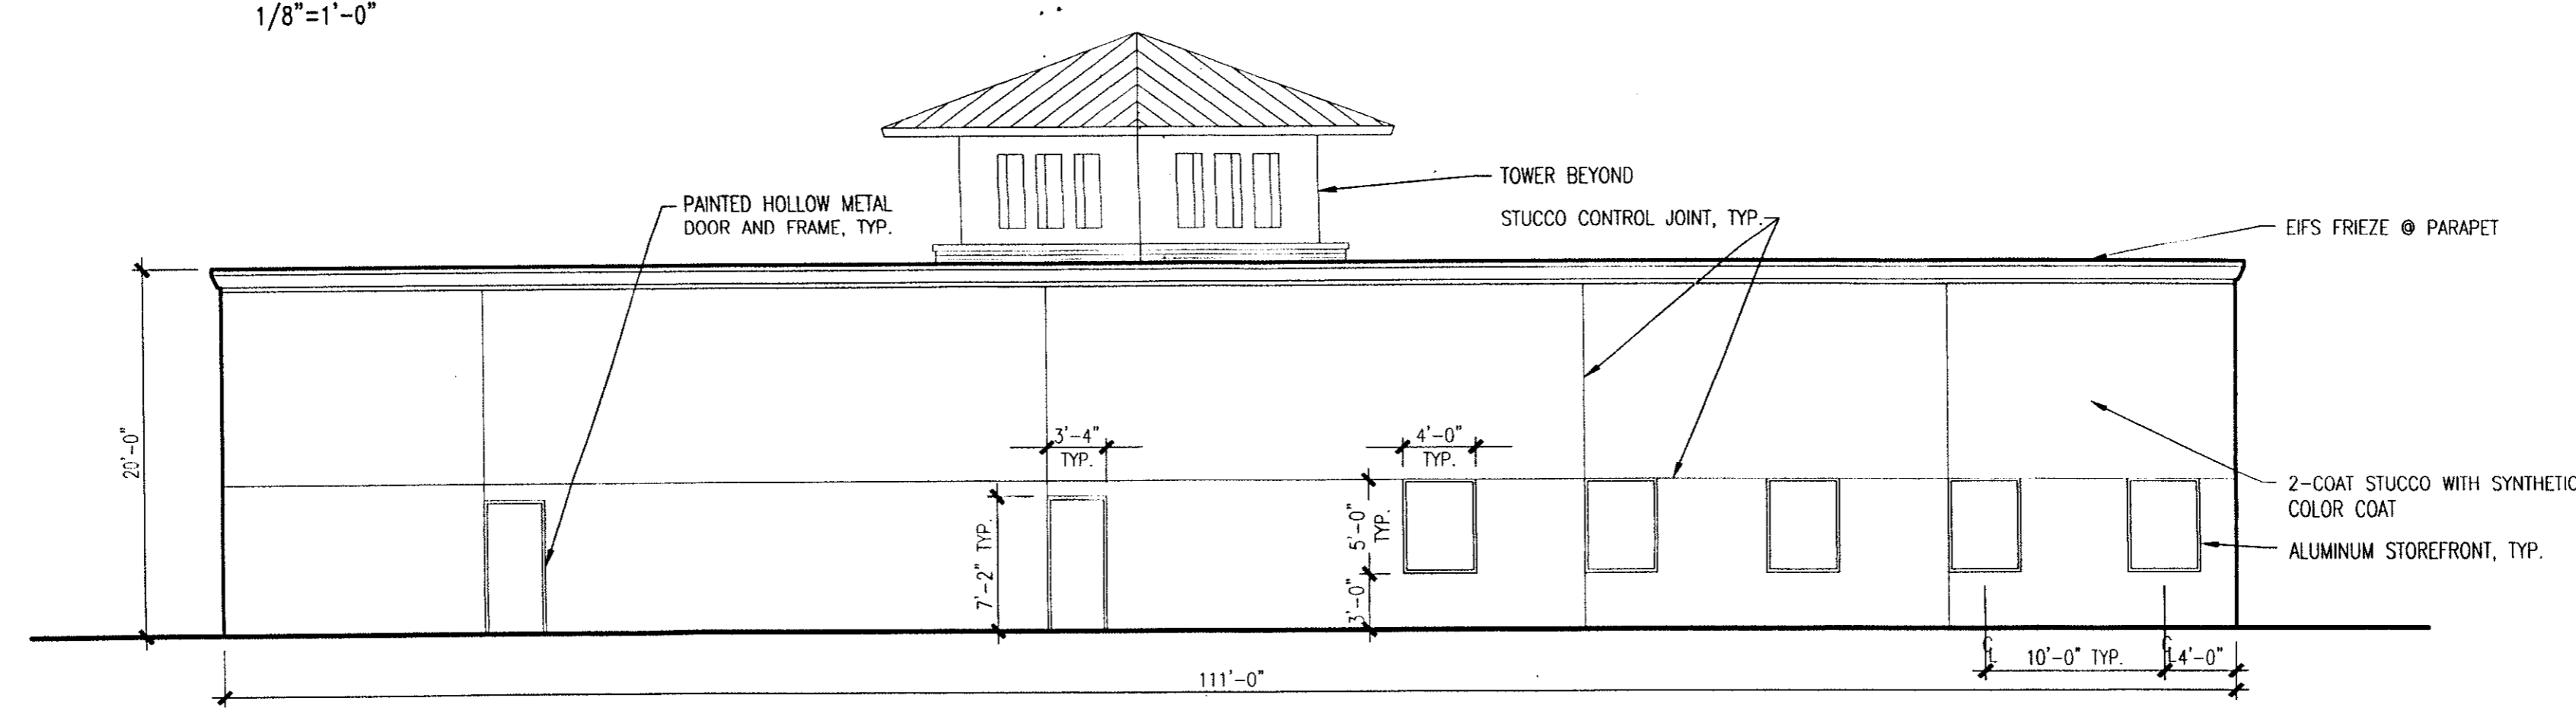

**EAST ELEVATION**  
1/8"=1'-0"

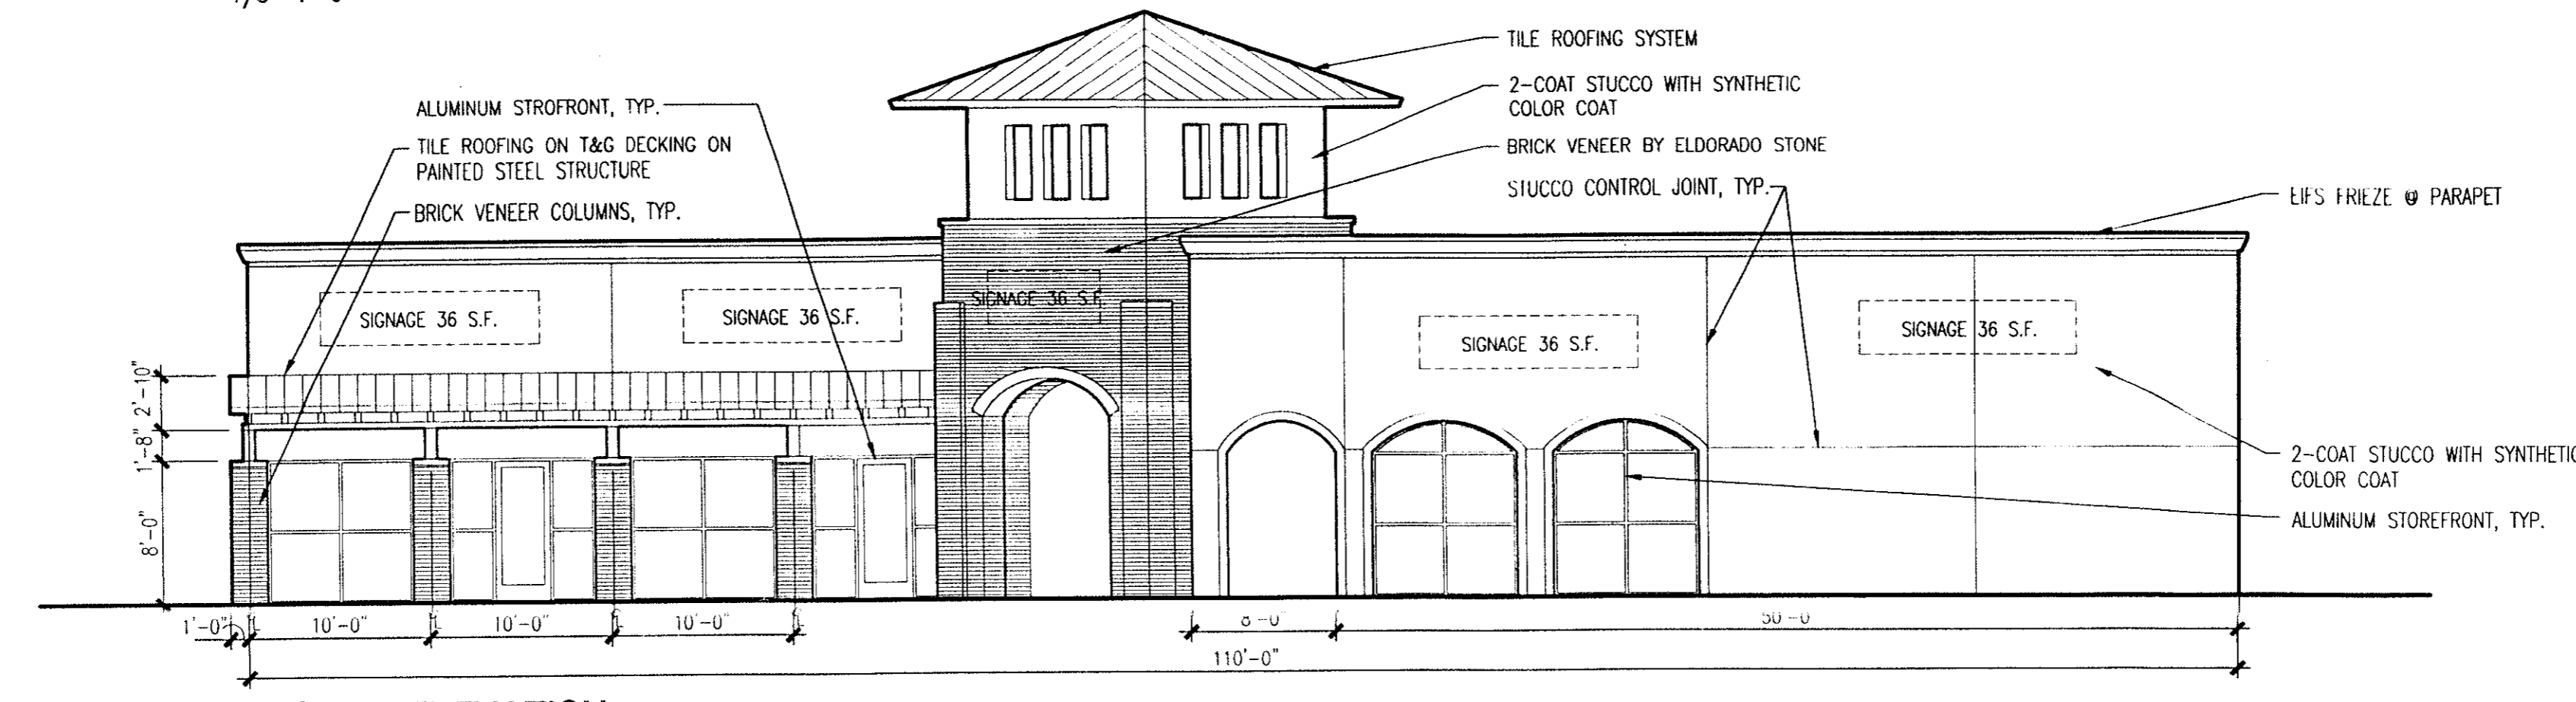

**SOUTH ELEVATION**  
1/8"=1'-0"

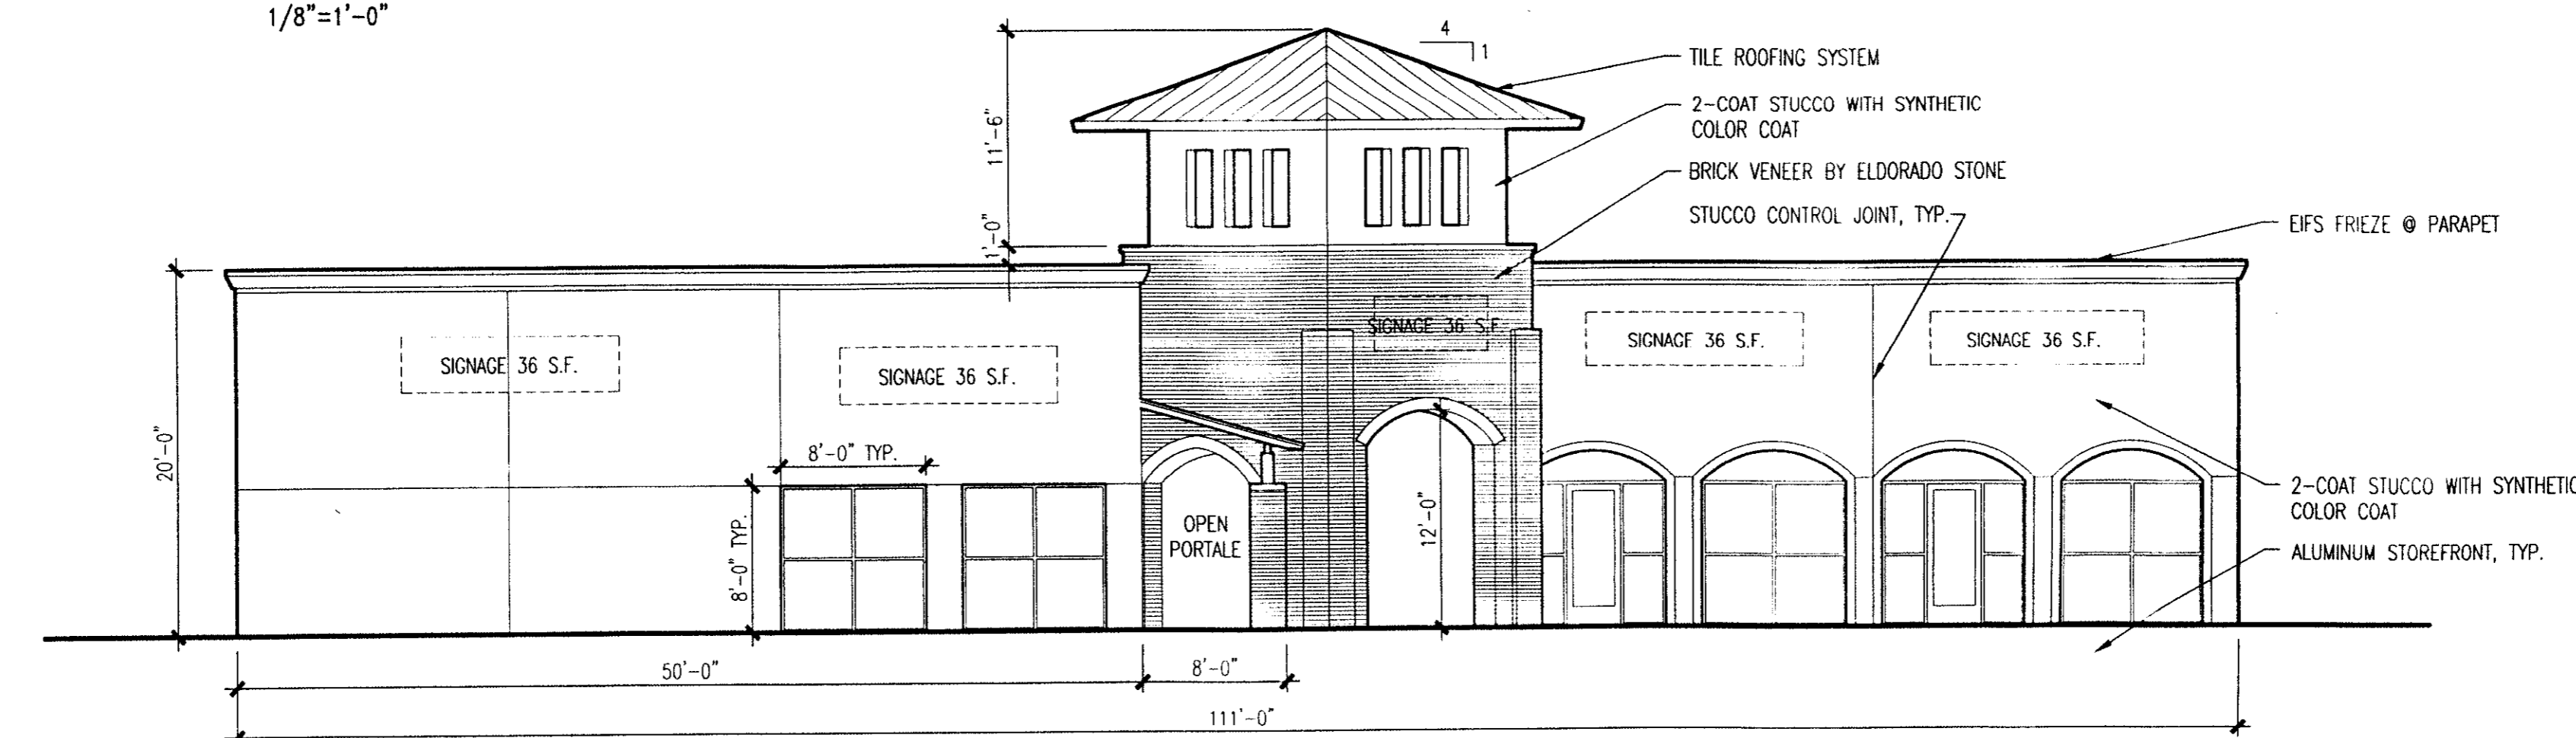

**WEST ELEVATION**  
1/8"=1'-0"

- EXTERIOR COLORS:**  
STUCCO COLOR- MEDIUM TAN  
TILE ROOFING- CONCRETE TILE- GREEN  
WINDOW FRAMES- WHITE  
WINDOW GLAZING- TINTED- GRAY  
EXTERIOR STEEL- BROWN  
BRICK VENEER- RUSTIC RED